

Trumps
Mill
House

FOOTBALL CLUB PARKING

3G - FOOTBALL PITCH

PRACTICE PITCH

CLUB
HOUSE

BRIDGE LANE

Roseacres

KEY



EXISTING TREES TO BE RETAINED



PROPOSED TREES



EXISTING PLANTING



BINS & CYCLE STORAGE




15m HIGH FLOOD LIGHTS
AVERAGE ILLUMINANCE
200LUX

± 00.00 EXISTING SPOT SITE LEVELS


± 00.00 PROPOSED SPOT SITE LEVELS

FFL 00.00 PROPOSED HOUSE FINISHED FLOOR LEVELS
(SUBJECT TO CONFIRMATION AT WORKING DRAWINGS
STAGE)

 

Scale 1:500

Rev.	Date	Detail
Status	PLANNING ISSUE	

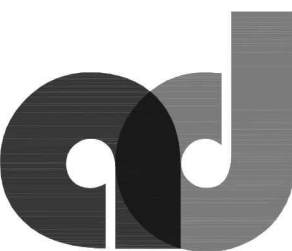

ASCOT DESIGN
Timeless architecture

Ascot Design Ltd, Ashurst Manor, Ashurst Park, Ascot, Berkshire, SL5 7DD
Tel: 01344 299330 Fax: 01344 299331 Email: info@ascotdesign.com
www.ascotdesign.com

Client	VIRGINIA WATER COMMUNITY FOOTBALL CLUB
--------	---

Project Title	FERNBANK FARM, BRIDGE LANE, VIRGINIA WATER, GU25 4DX
---------------	---

DRAWING Title	DRAFT PROPOSED COLOURED SITE PLAN
---------------	--------------------------------------

Scale:	1:500 @ A1	Date	FEB'24	Drawn	
--------	------------	------	--------	-------	--

DRAWING No.	18 - J2274 - 01.1	Rev.	
-------------	-------------------	------	--

The copyright in this document and design is confidential to and
the property of Ascot Design Limited