
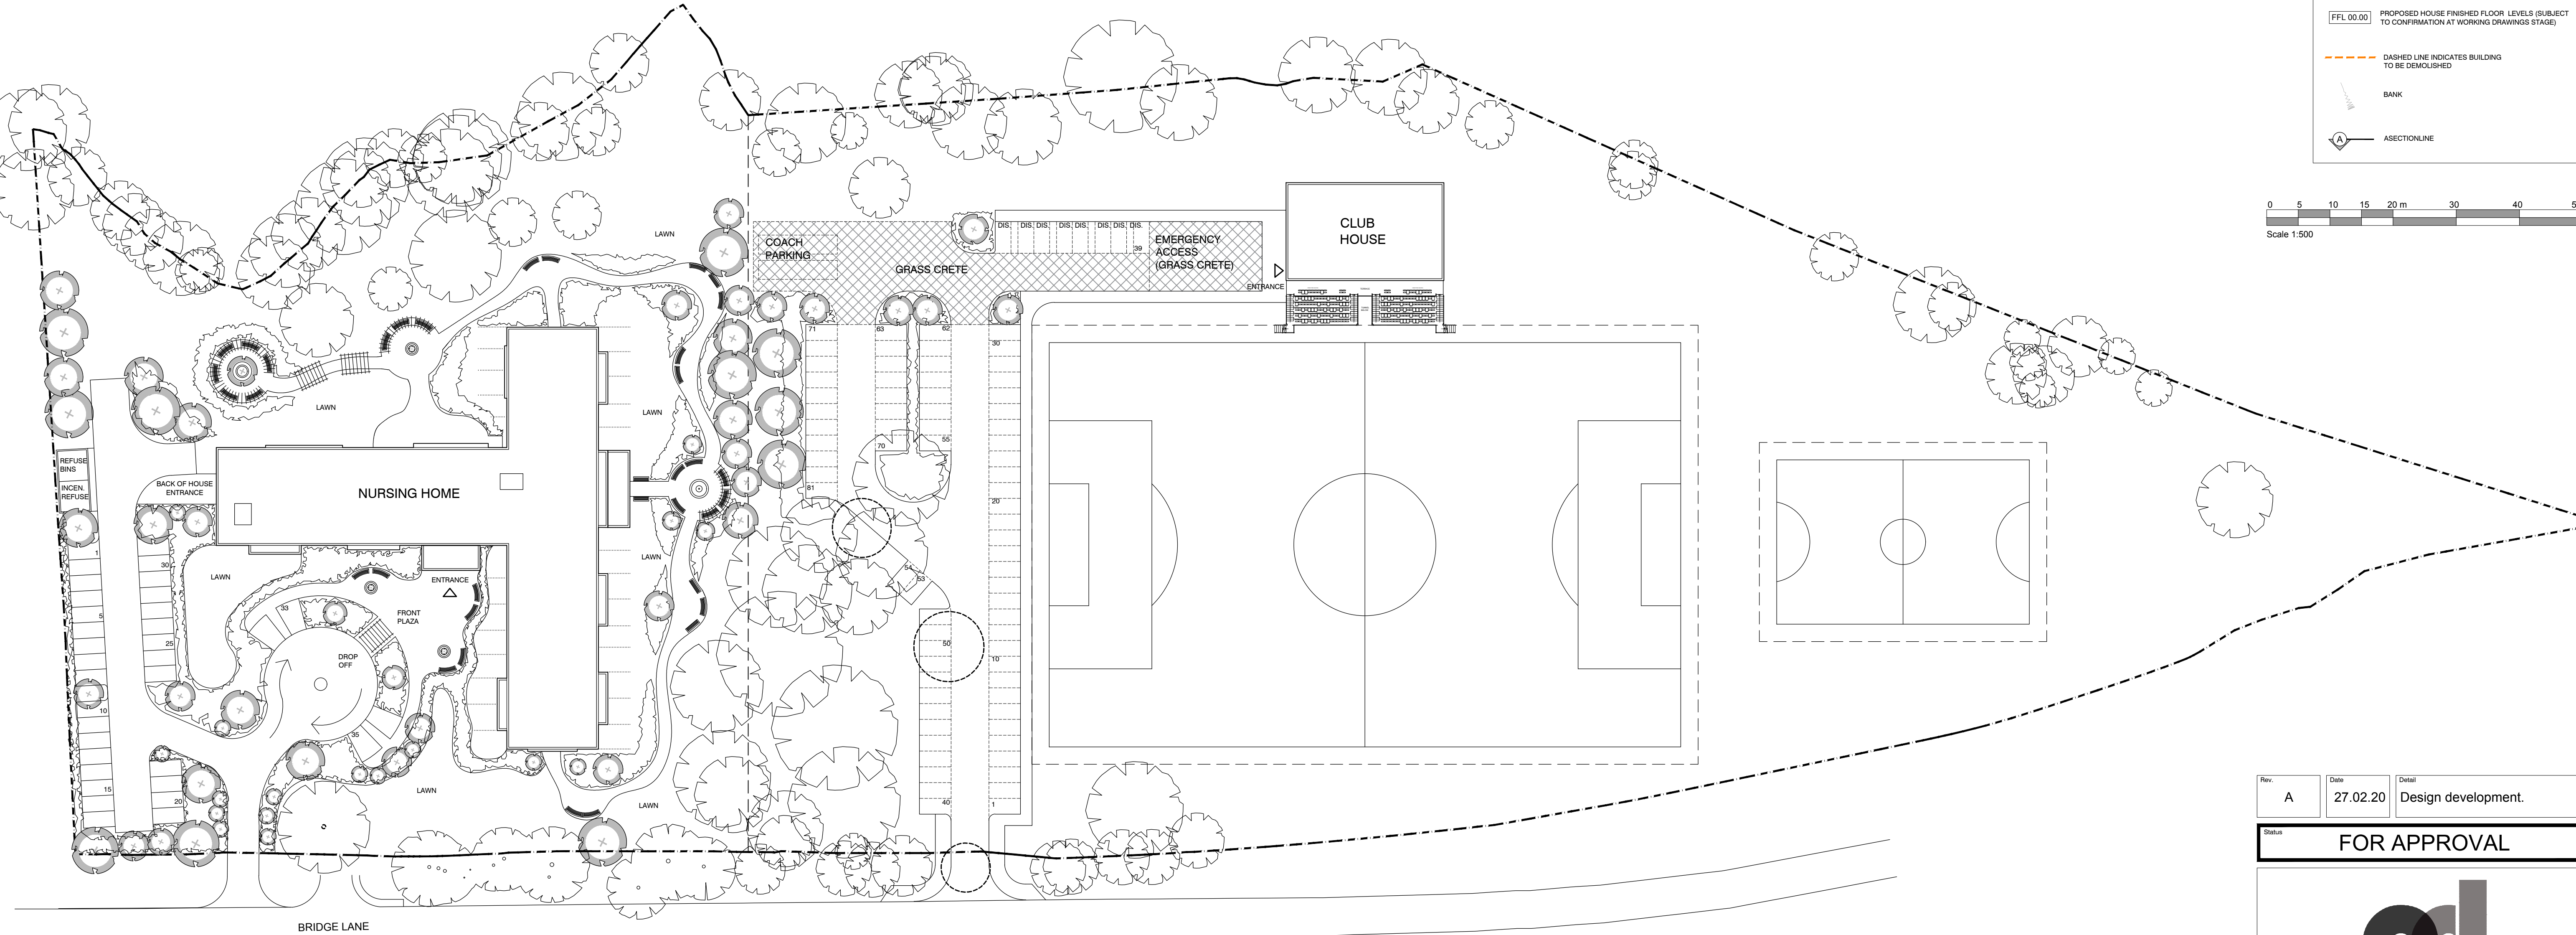


KEY

- PROPOSED TREES
- EXISTING TREES TO BE RETAINED
- TREES TO BE REMOVED
- PROPOSED INDICATIVE PLANTING
- EXISTING PLANTING
- + 00.00 EXISTING SPOT SITE LEVELS
- + 00.00 PROPOSED SPOT SITE LEVELS
- FFL 00.00 PROPOSED HOUSE FINISHED FLOOR LEVELS (SUBJECT TO CONFIRMATION AT WORKING DRAWINGS STAGE)
- DASHED LINE INDICATES BUILDING TO BE DEMOLISHED
- BANK
- SECTIONLINE

 

Rev.	Date	Detail
A	27.02.20	Design development.

Status
FOR APPROVAL



ASCOT DESIGN
Timeless architecture

Ascot Design Ltd, Berkshire House 39-51 High Street, Ascot, Berkshire, SL5 7HY
Tel: 01344 299330 Fax: 01344 299331 Email: info@ascotdesign.com
www.ascotdesign.com

Client
**VIRGINIA WATER
COMMUNITY FOOTBALL CLUB**

Project Title
**FERNBANK FARM, BRIDGE LANE,
VIRGINIA WATER, GU25 4DX**

DRAWING Title
SITE PLAN

Scale:	Date	Drawn
1:500@A1	JAN'20	KMB

DRAWING No.	Rev.
19-J2917-100	A

The copyright in this document and design is confidential to and the property of Ascot Design Limited